
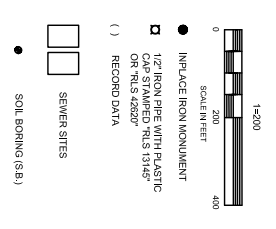
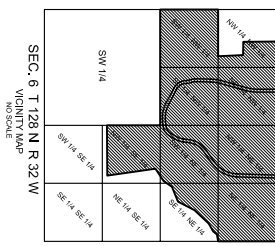


# SUNDANCE ESTATES

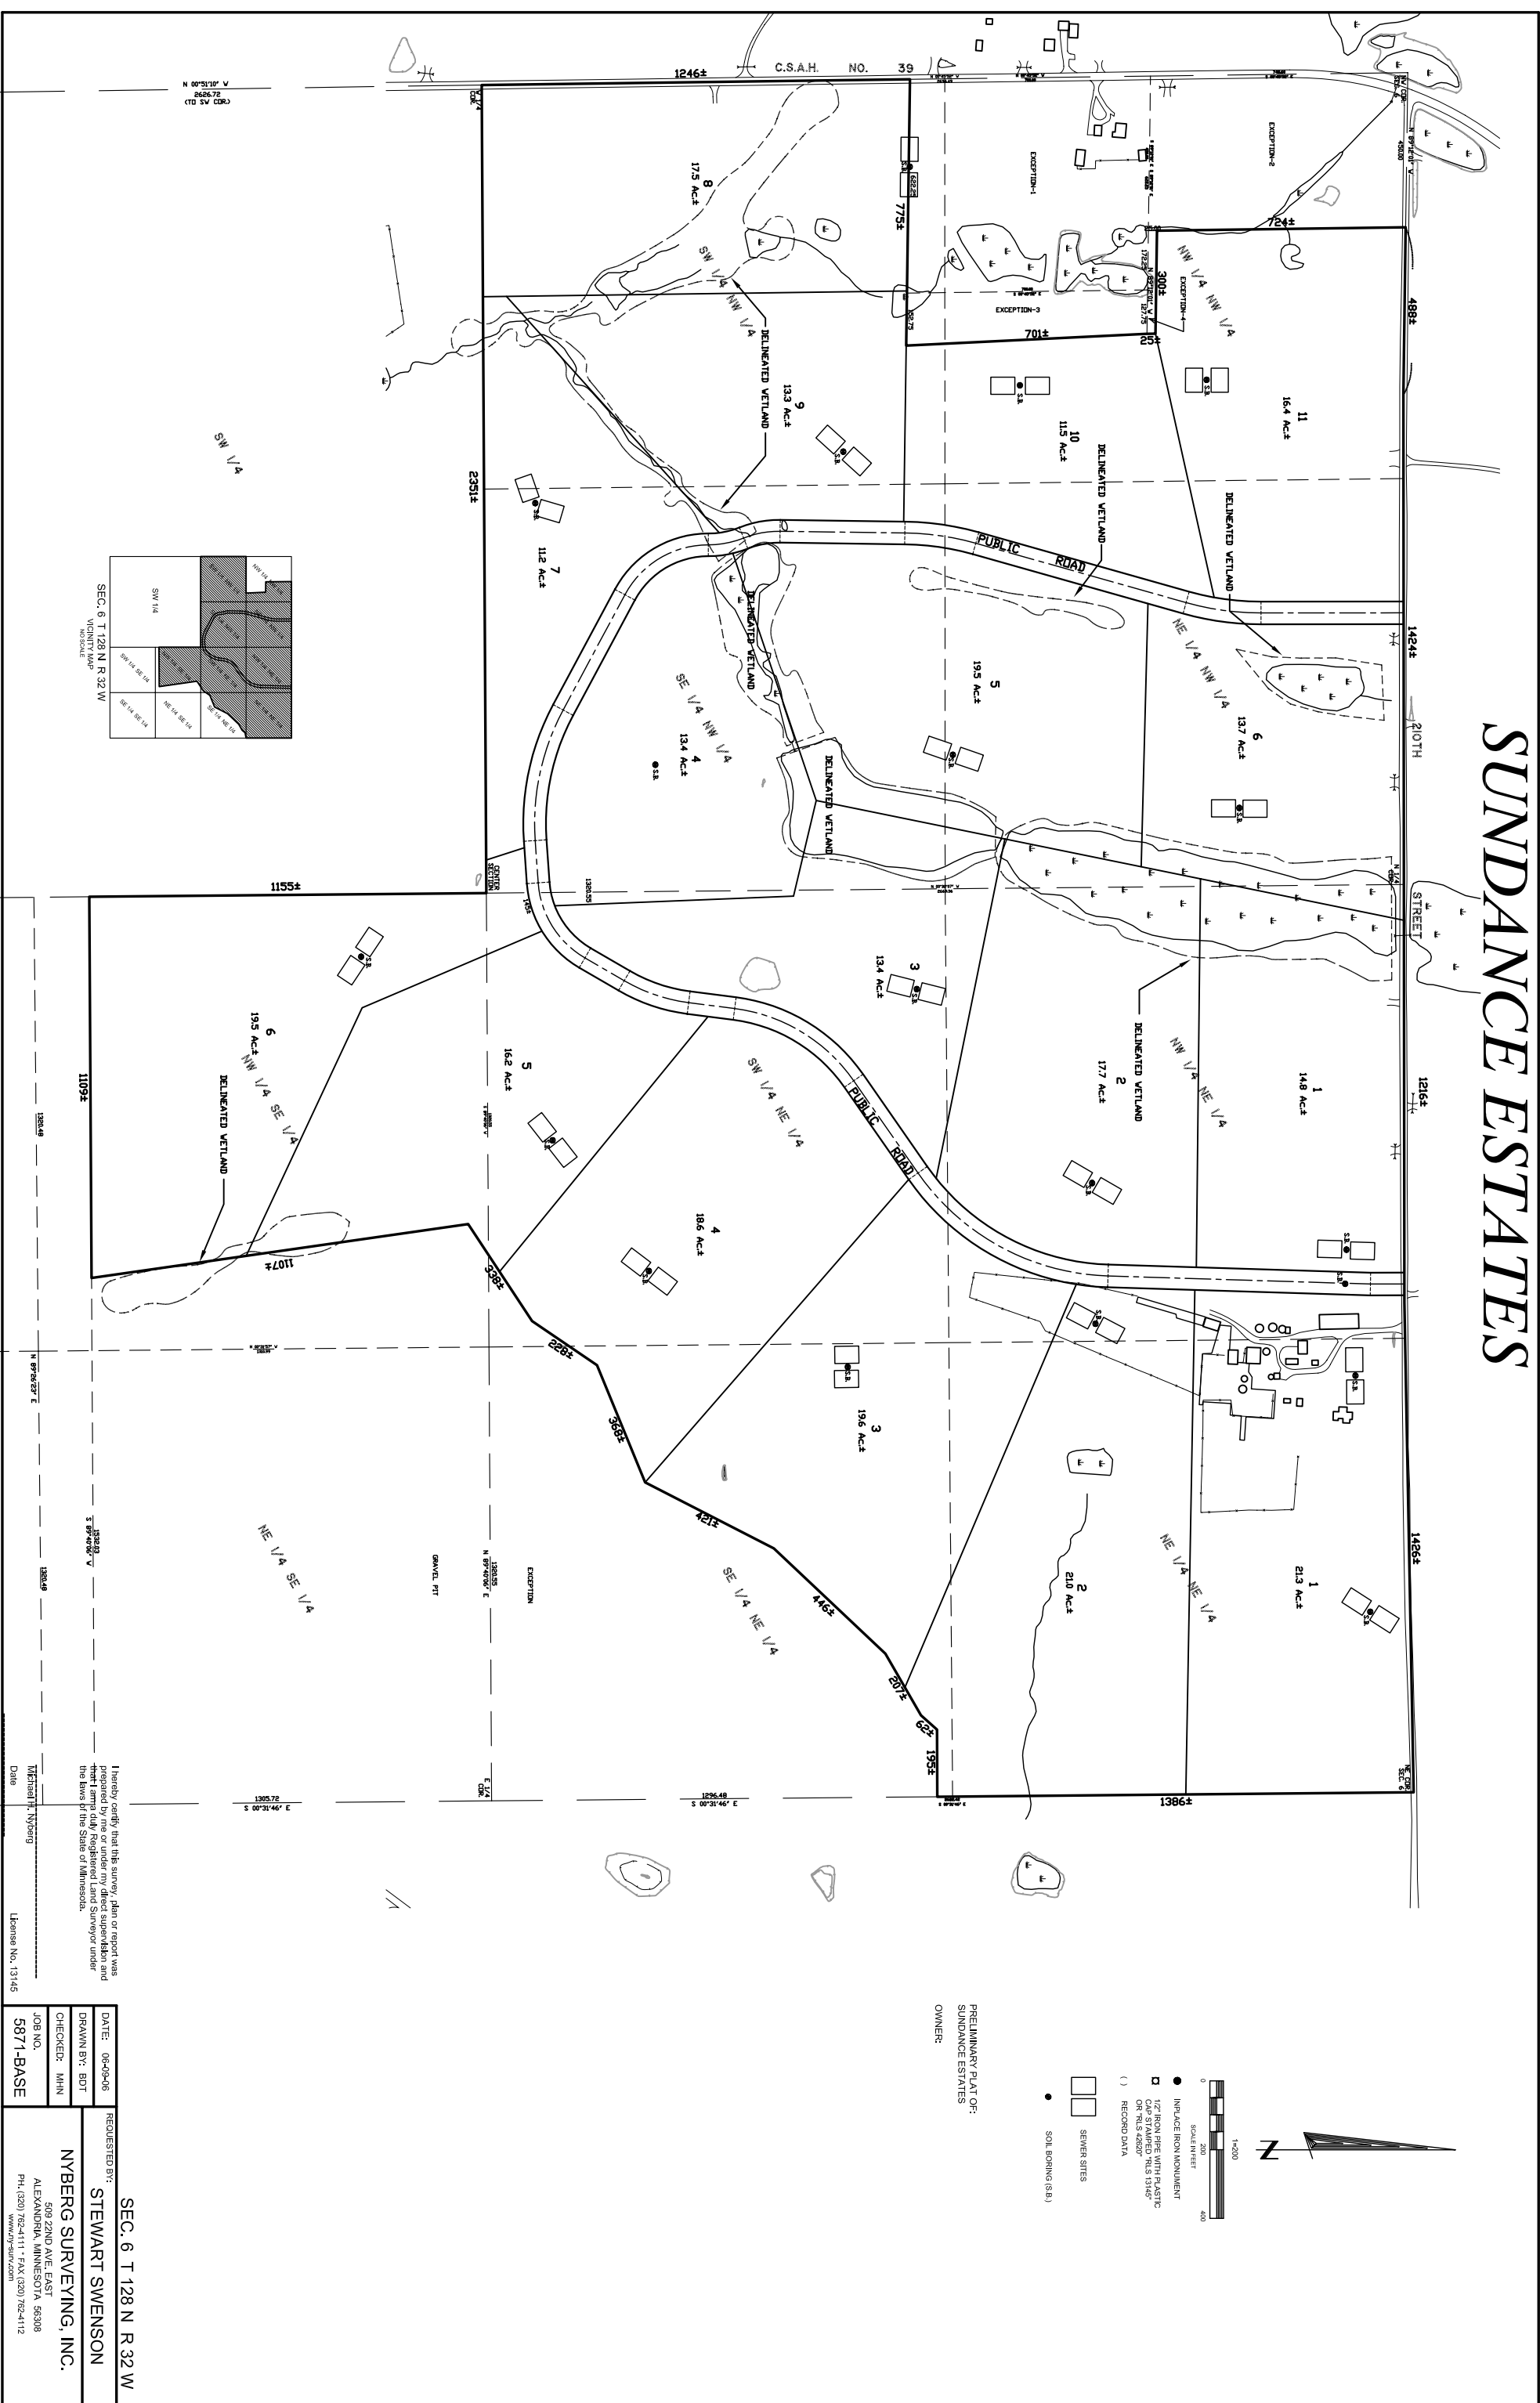

PRELIMINARY PLAT OF:  
SUNDANCE ESTATES  
OWNER:

- IN PLACE IRON MONUMENT
- 1/2" IRON PIPE WITH PLASTIC OR P.S. 2200"
- ( ) RECORD DATA
- SEWER SITES
- SOIL BORING (S.B.)

I hereby certify that this survey, plan or report was prepared by me or under my direct supervision and that I am a duly Registered Land Surveyor under the laws of the State of Minnesota.

THOMAS T. NYBERG  
Date

DATE: 06-09-06	REQUESTED BY: STEWART SWENSON
DRAWN BY: BOT	
CHECKED: MHN	
JOB NO. 5871-BASE	
NYBERG SURVEYING, INC. 509 22ND AVE. EAST ALEXANDRIA, MINNESOTA 56308 PH. (320) 782-4111 - FAX (320) 782-4112 WWW.NY-SURV.COM	

SEC. 6 T 128 N R 32 W